

M=MEZZANINE
F=FUTURE CLEAN ROOM (INSTALL CURB NOW)



GRESS PRINT

FOR PROGRESS REVIEW AND
ESTIMATING PURPOSES ONLY

1	01-23-25	GENERAL REVISIONS
NO.	DATE	DESCRIPTION


SHEET TITLE:

OVERALL
MAIN FLOOR PLAN

Job No.:	24150
FILE:	
DRAWN:	
SCALE:	1/32" = 1'-0"
DATE:	01/09/2025

SHEET IDENTIFICATION:

A-201

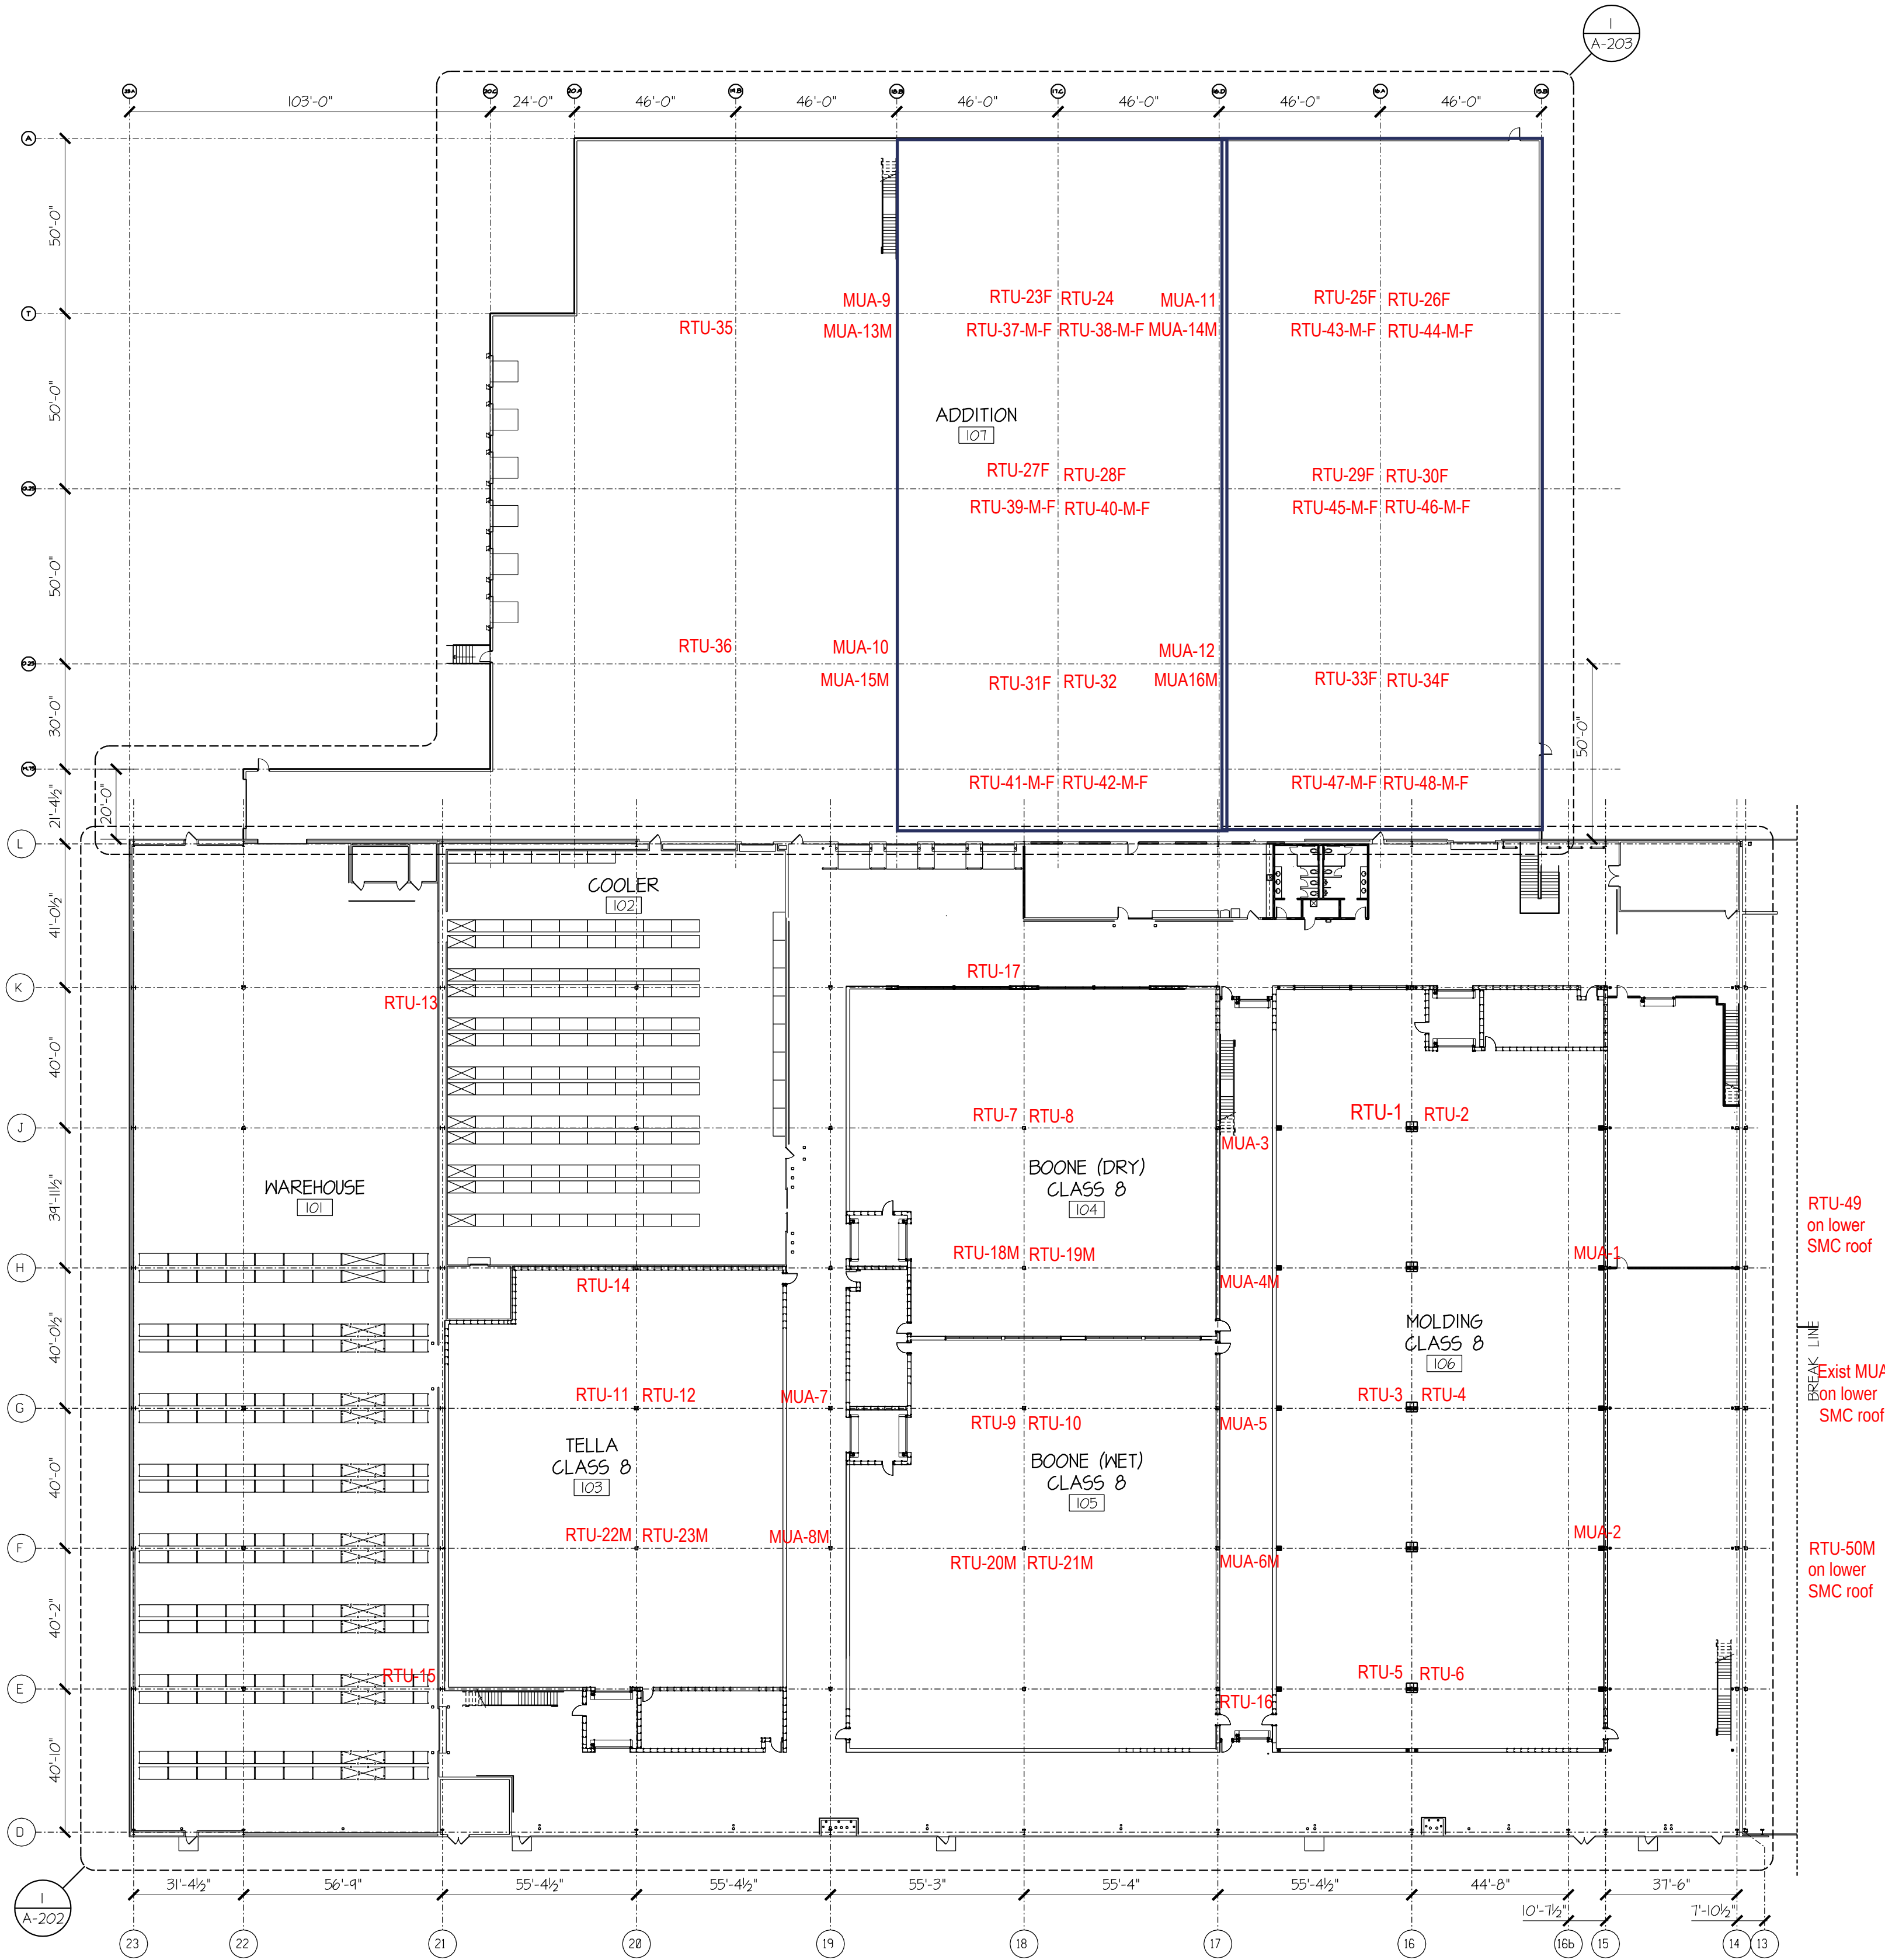

OVERALL FLOOR PLAN
SCALE: 1/32" = 1'-0"