



DR2.01
SIDE A:
 → Deliveries
SIDE B:
 ↑ EXIT

DR2.14
 → Deliveries

Wayfinding & Signage

- Visitors
- ⋯ Employees
- Delivery & Service
- ⋯ Ped/Bicycle
- Building Entry
- P Visitors
- P Employees
- A|B Sign Locations
- Wayfinding Sign
- Regulatory Sign



21 Bantry Road
 Framingham, MA 01701
 508.733.6440
 omloopdesign.com

DATE

- JUNE 25 2021
- OCT 3 2021 CLARIFICATIONS
- OCT 8 2021 CLARIFICATIONS
- JAN 10 2022 PROTOTYPES
- JAN 13 2022 DOCK NO.

These drawings are not for construction. They are approved concept and design-intent level drawings only. The contractor shall provide original shop drawings and construction details to owner and designer prior to fabrication. Contractor shall verify all dimensions and field conditions prior to performing the work. Contractor is responsible for structural engineering and electrical design as required.

PROJECT NAME

KSP King Street Properties



Pathway by King Street
 45 Jackson Road
 Devens, MA

PROJECT #

KSP_45JRD

DRAWN BY

BP/JC

SHEET TITLE

Draft Pricing Package

SHEET NUMBER

SECOND FREESTANDING SIGN LOCATION (WAIVER REQ'D)

DG1.02
 Glass graphics

NS.03
 No Smoking

RP.04
 Reserved Parking qty. 4

AD.05
 45

DR2.07
SIDE A:
 → 45 P Visitors
 ↑ Deliveries
SIDE B:
 ← 45 P Visitors

TR-PEDX.06
SIDE A/B
 Caution PED XING qty. (2)

ID.08
 45 Jackson Pathway by KSP (tenant listing)

PRIMARY FREESTANDING SIGN LOCATION (ALLOWED)


NSP.13
 No Smoking

LD2.12
 Dock Entry Info

LD1.11
 Docks 1-5 (qty. 5)

VP.10
 P Visitors qty. (6)

TR-PEDX.09
SIDE A/B
 Caution PED XING qty. (2)

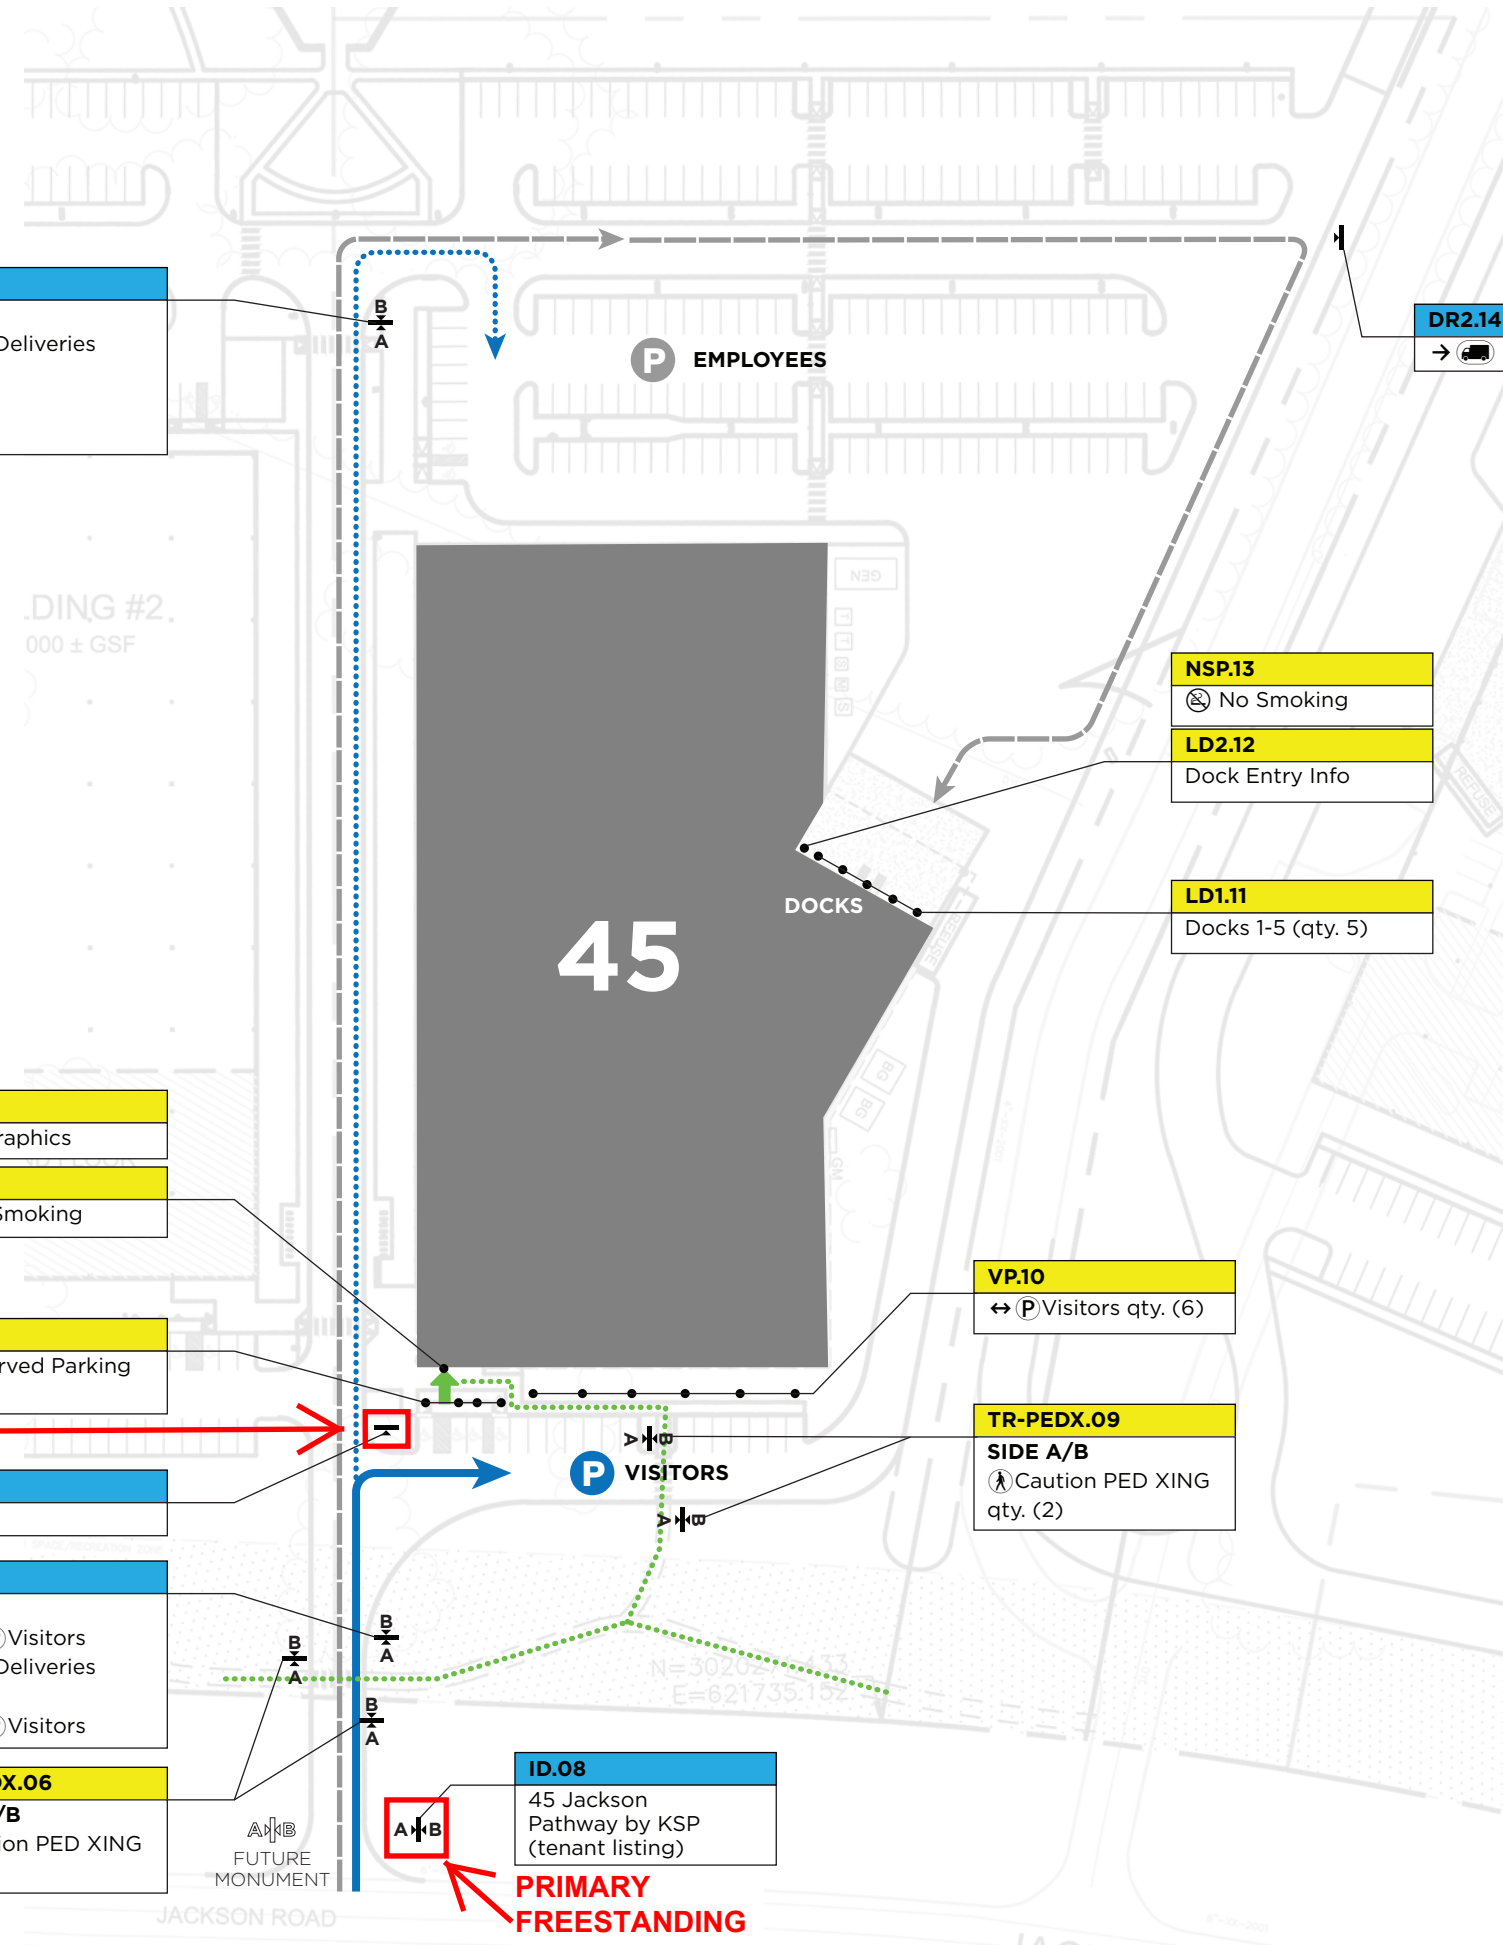

DATE

JUNE 25 2021

OCT 3 2021 SHOP DRAWING
SUBMITTAL #1 CLARIFICATIONS

OCT 8 2021 CLARIFICATIONS

JAN 10 2022 PROTOTYPE
REVIEW

These drawings are not for construction. They are approved concept and design-intent level drawings only. The contractor shall provide original shop drawings and construction details to owner and designer prior to fabrication. Contractor shall verify all dimensions and field conditions prior to performing the work. Contractor is responsible for structural engineering and electrical design as required.

PROJECT NAME

KSP King Street Properties



Pathway by King Street
45 Jackson Road
Devens, MA

PROJECT #

KSP_45JRD


DRAWN BY

BP/JC

SHEET TITLE

Draft Pricing Package

SHEET NUMBER

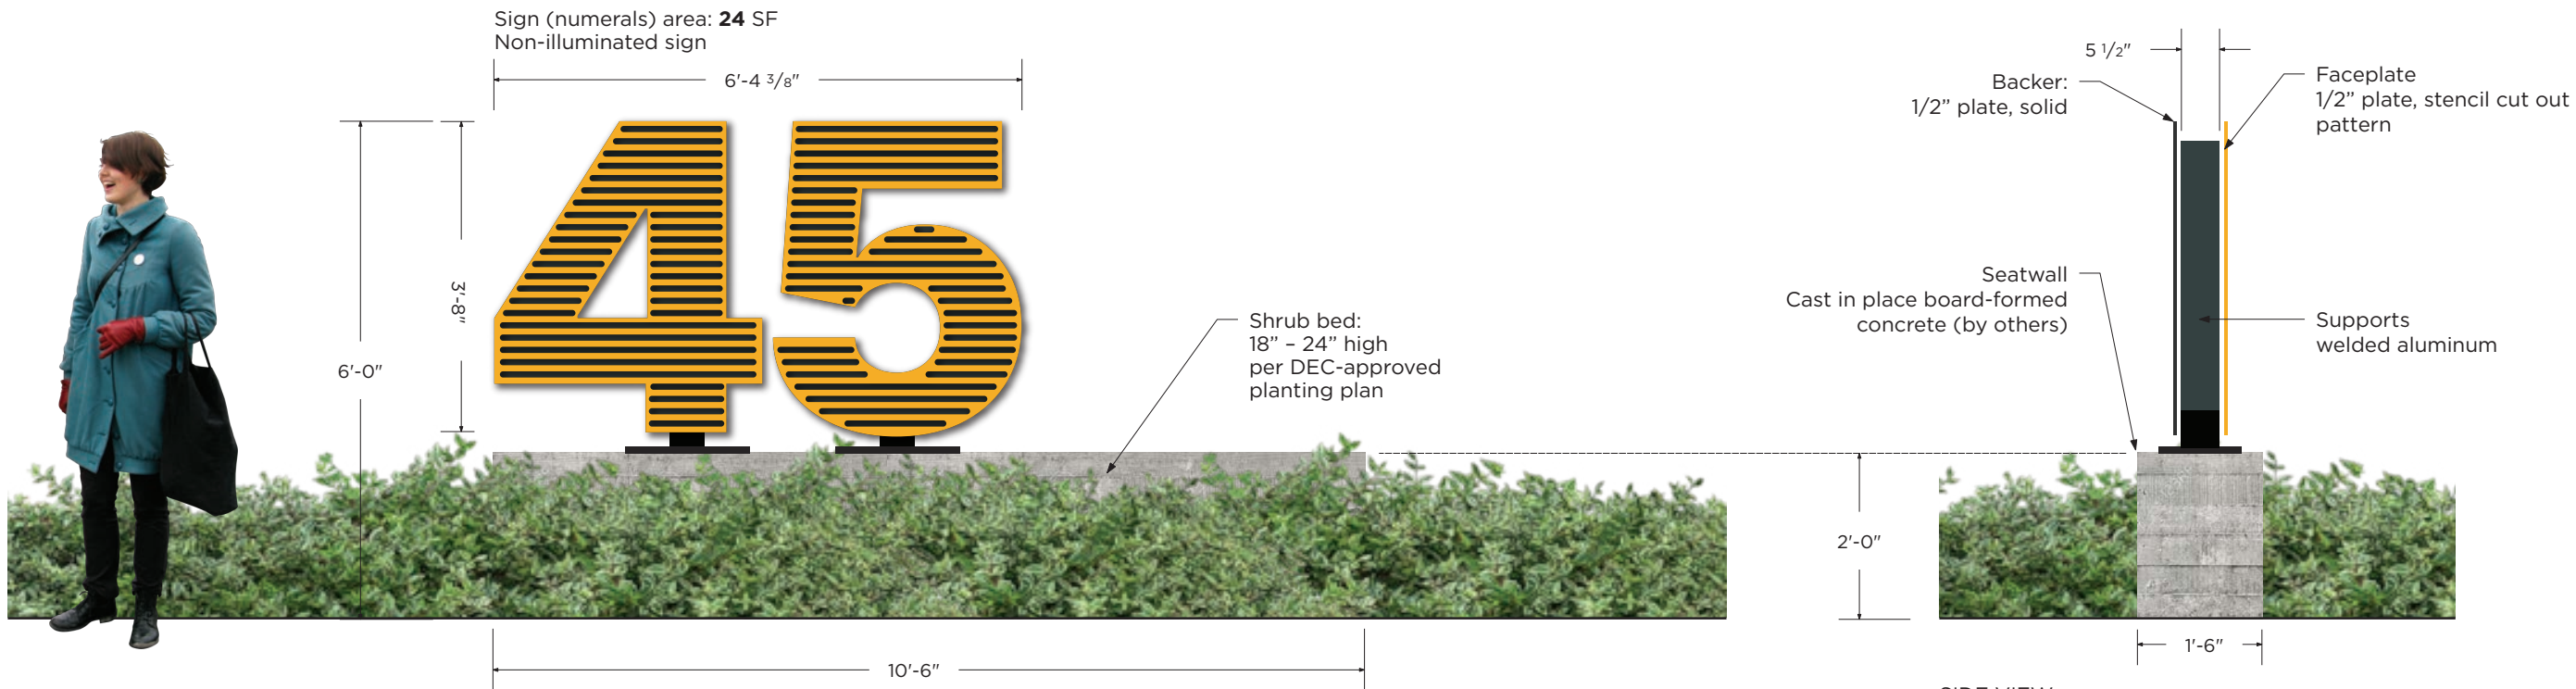

1 Elevation
Scale: 1/2" = 1'-0" Type AD



DATE

JUNE 25 2021

OCT 3 2021 SHOP DRAWING
SUBMITTAL #1 CLARIFICATIONS

OCT 8 2021 CLARIFICATIONS

JAN 10 2022 PROTOTYPE
REVIEW

These drawings are not for construction. They are approved concept and design-intent level drawings only. The contractor shall provide original shop drawings and construction details to owner and designer prior to fabrication. Contractor shall verify all dimensions and field conditions prior to performing the work. Contractor is responsible for structural engineering and electrical design as required.

PROJECT NAME

KSP King Street Properties



Pathway by King Street
45 Jackson Road
Devens, MA

PROJECT #

KSP_45JRD

DRAWN BY

BP/JC

SHEET TITLE

Draft Pricing Package

SHEET NUMBER