


N/F
MASSACHUSETTS DEVELOPMENT
FINANCE AGENCY
PARCEL 24-6-100
(WCRD DEED BOOK 17907 PAGE 1)

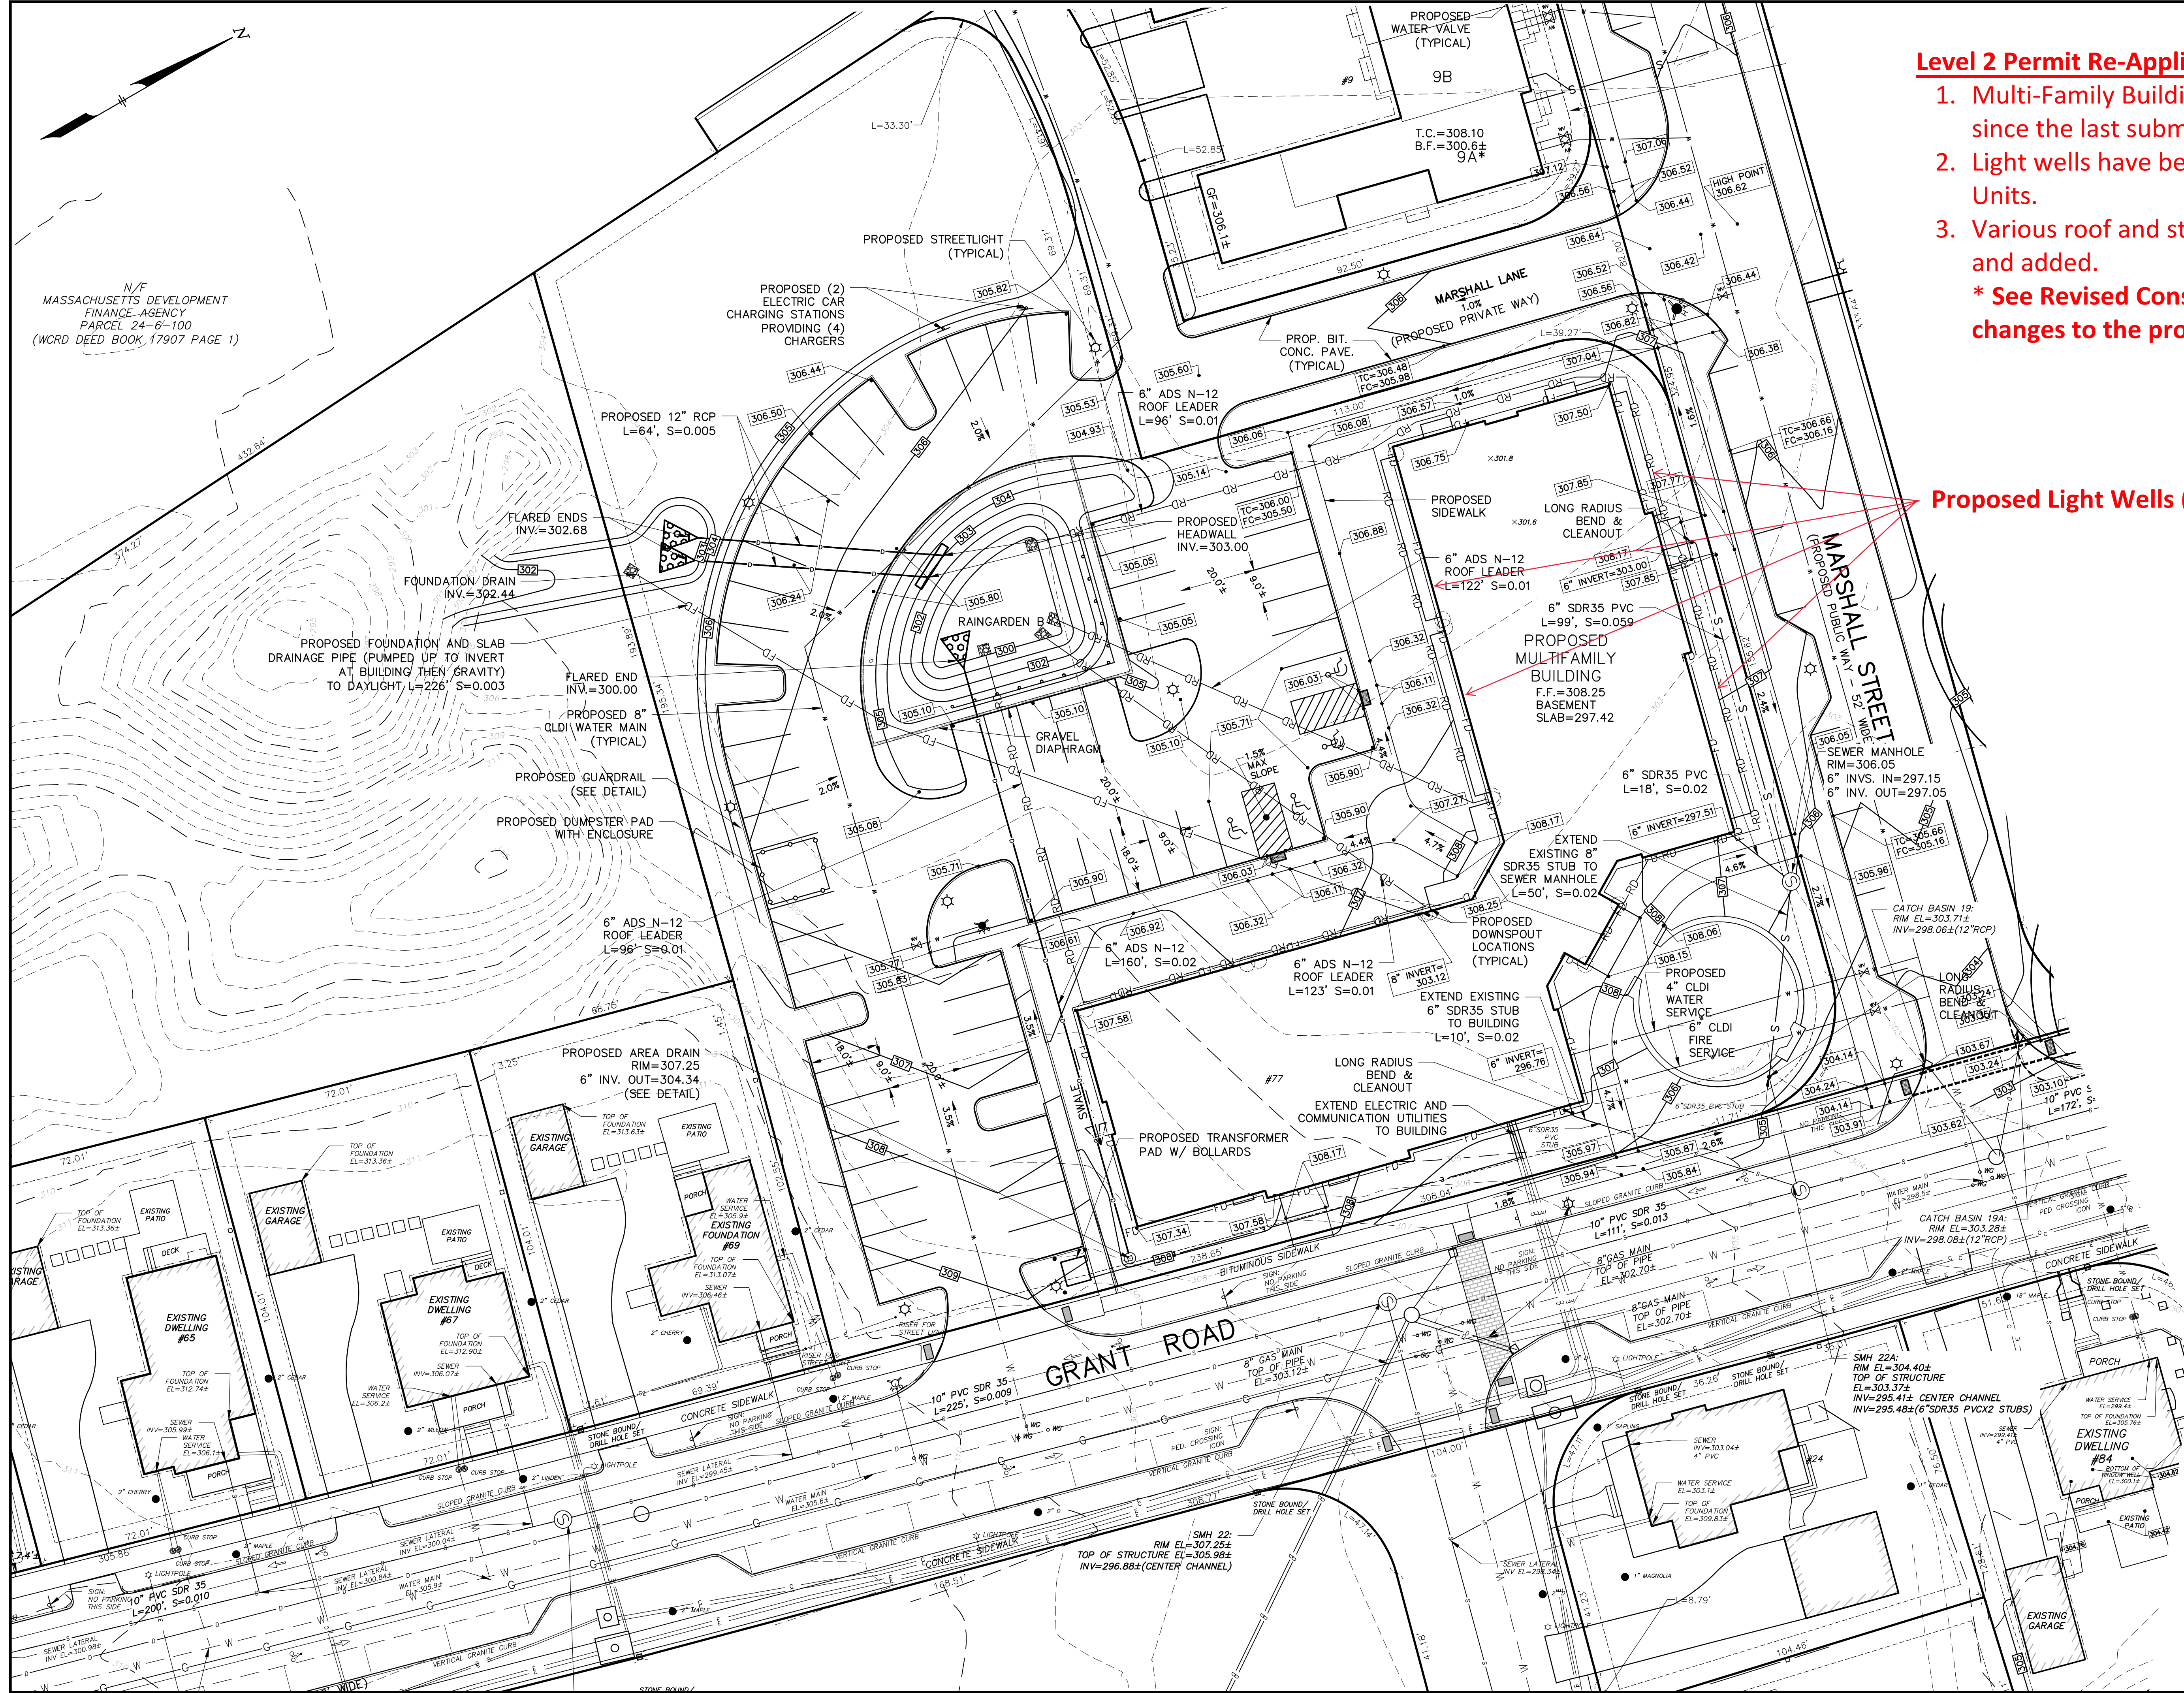

Level 2 Permit Re-Application Notes:

1. Multi-Family Building Footprint has NOT changed since the last submittal.
 2. Light wells have been added for the 6 Basement Units.
 3. Various roof and storm drains have been altered and added.
- * See Revised Construction (Permit) Set for FINAL changes to the project.**

Proposed Light Wells (above Item #2)

PROGRESS PRINT
JAN. 26, 2022

**#77 GRANT
PLAN
IN
DEVENS, MASSACHUSETTS
(WORCESTER COUNTY)**

FOR: DEVENS VILLAGE GREEN, LLC
SCALE: 1"=20' DECEMBER 15, 2021

STAMSKI AND MCNARY, INC.
1000 MAIN STREET ACTON, MASSACHUSETTS
ENGINEERING - PLANNING - SURVEYING

