


REVISIONS:	DATE	BY
1	03/24/2023	ASI-001
2	06/15/2023	ASI-004
4	09/29/2023	ASI-008
5		

ORIGINAL ISSUE:
ASI-001 03/24/2023
SCALE: 1/4" = 1'-0"

FOODSERVICE EQUIPMENT LAYOUT

K2.1

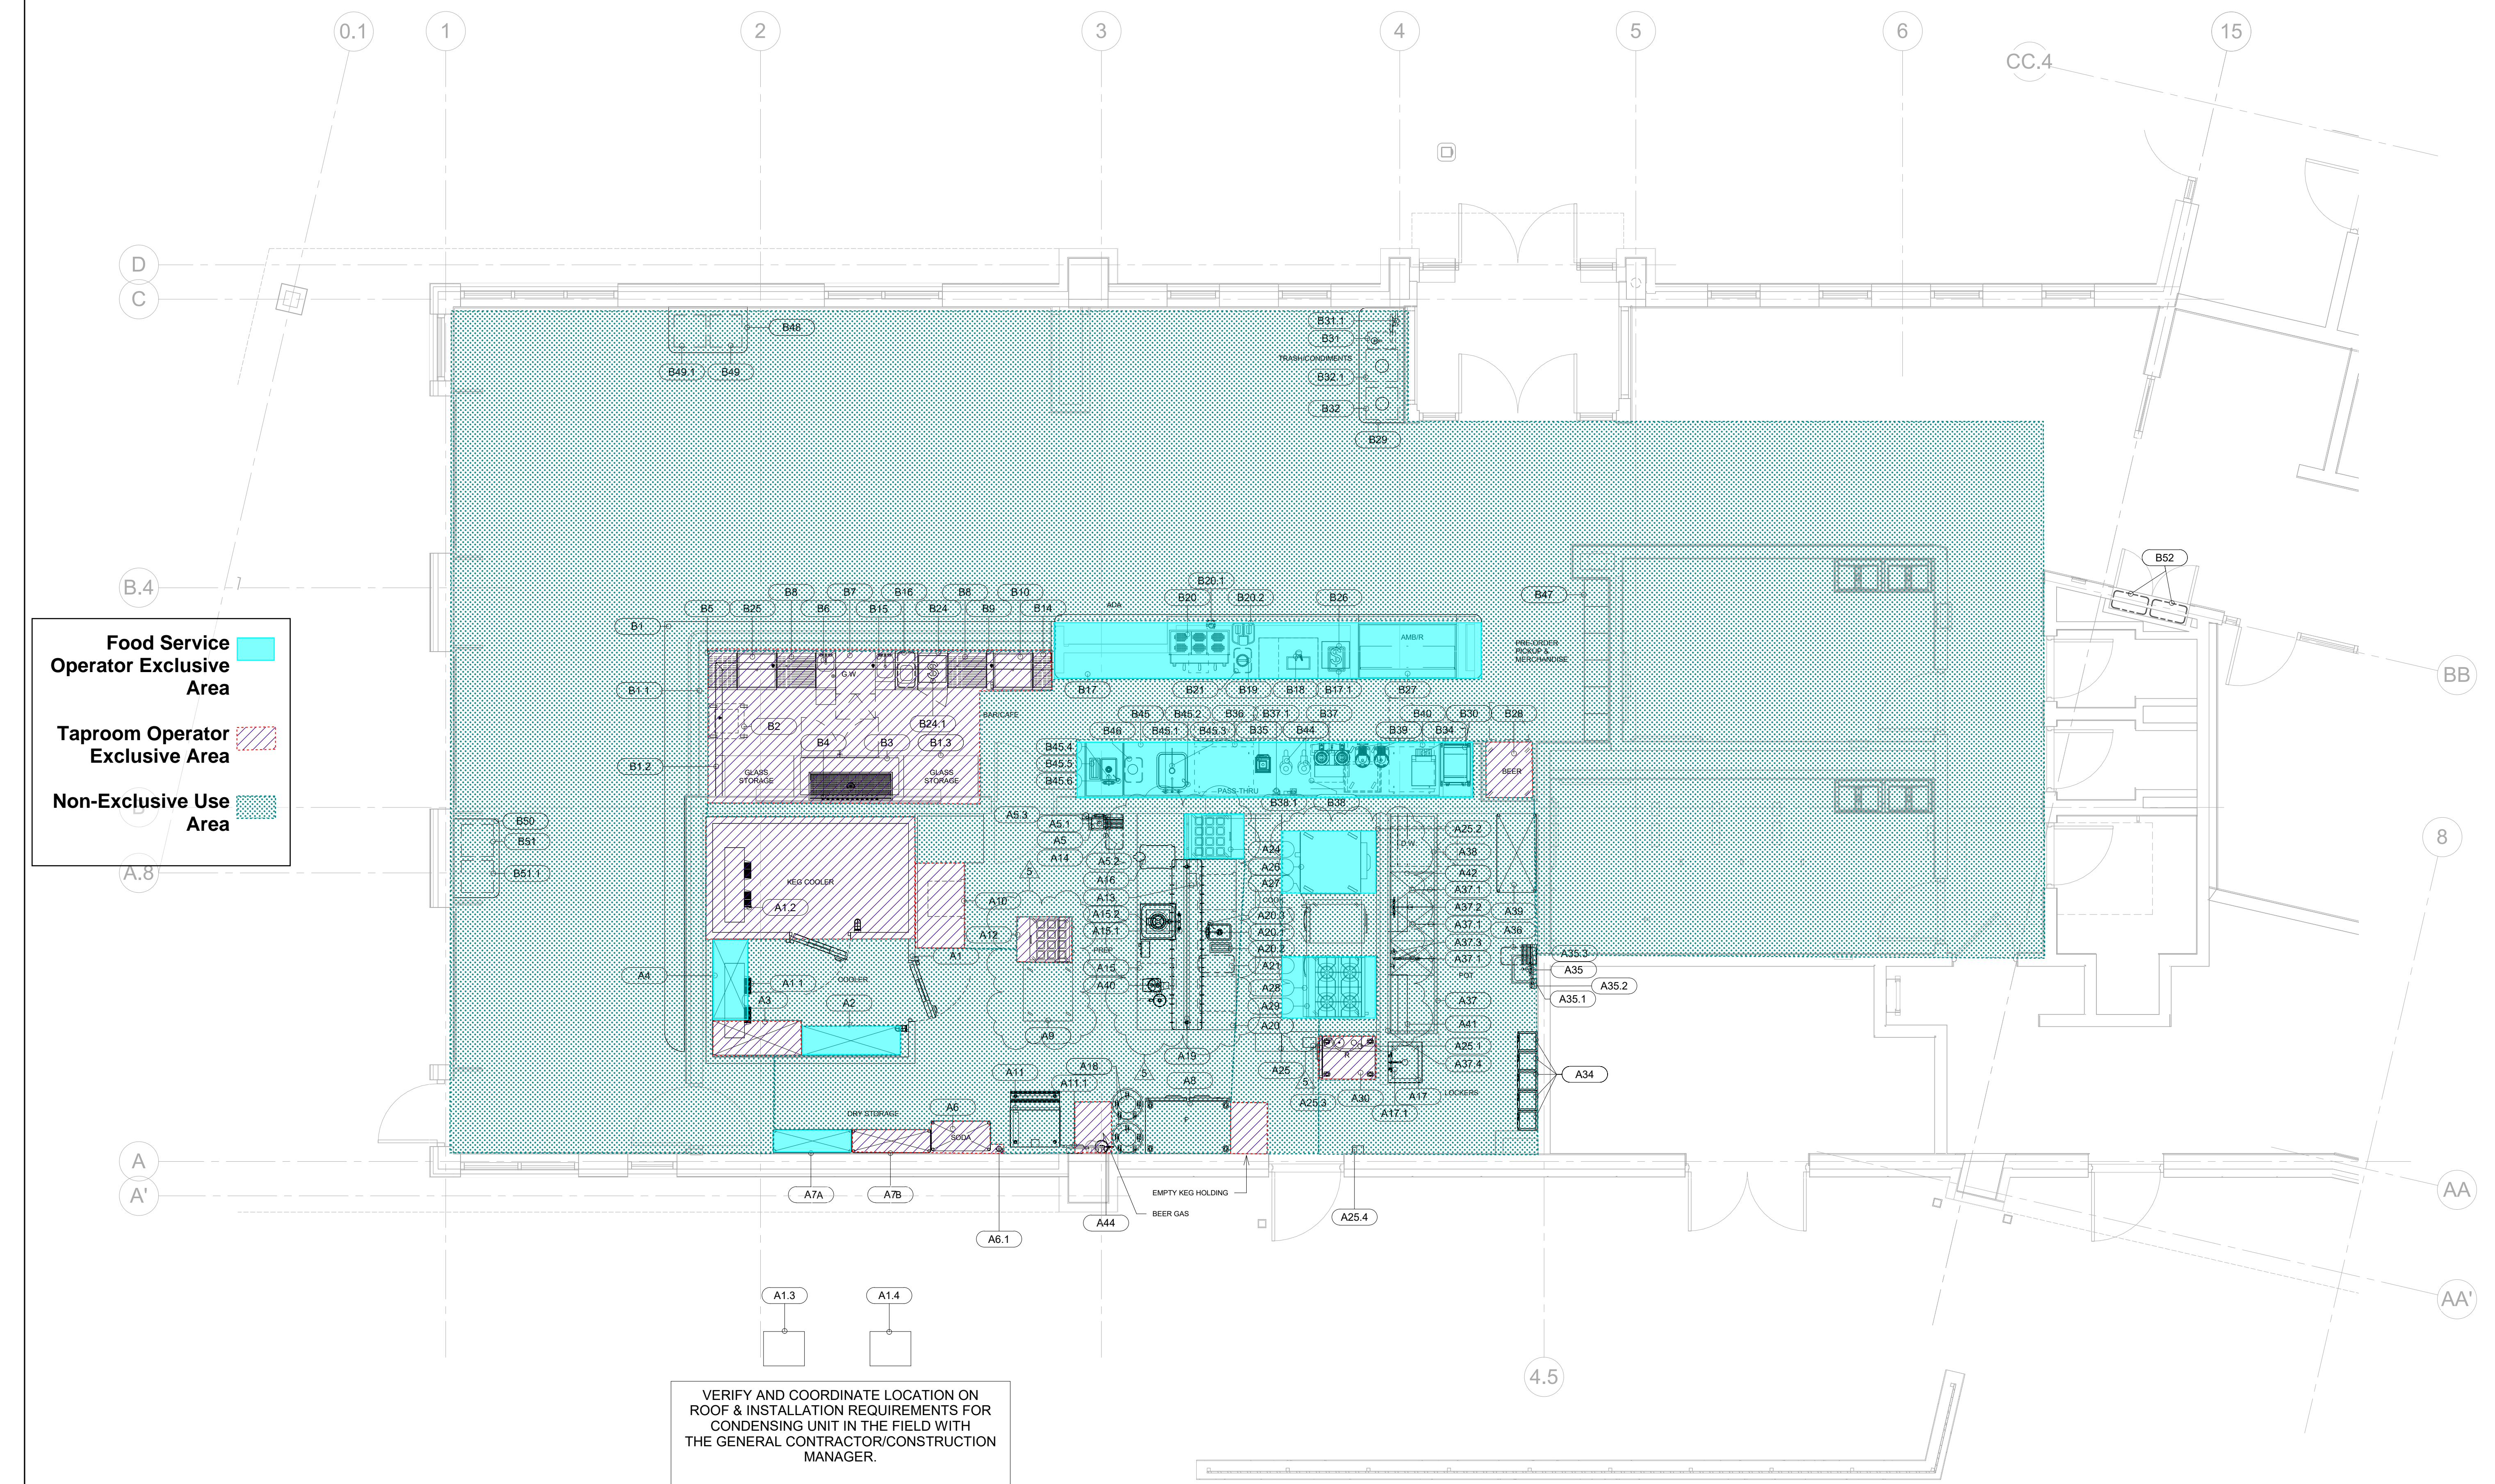

Food Service Operator Exclusive Area [Solid Blue Box]

Taproom Operator Exclusive Area [Hatched Box]

Non-Exclusive Use Area [Dotted Box]

VERIFY AND COORDINATE LOCATION ON ROOF & INSTALLATION REQUIREMENTS FOR CONDENSING UNIT IN THE FIELD WITH THE GENERAL CONTRACTOR/CONSTRUCTION MANAGER.

