


Aluminum Pan Overlay Sign

Note: Added 1/4" to Size so Inside Pan Opening Measurement is 54.07" x 120.07" (TBD)

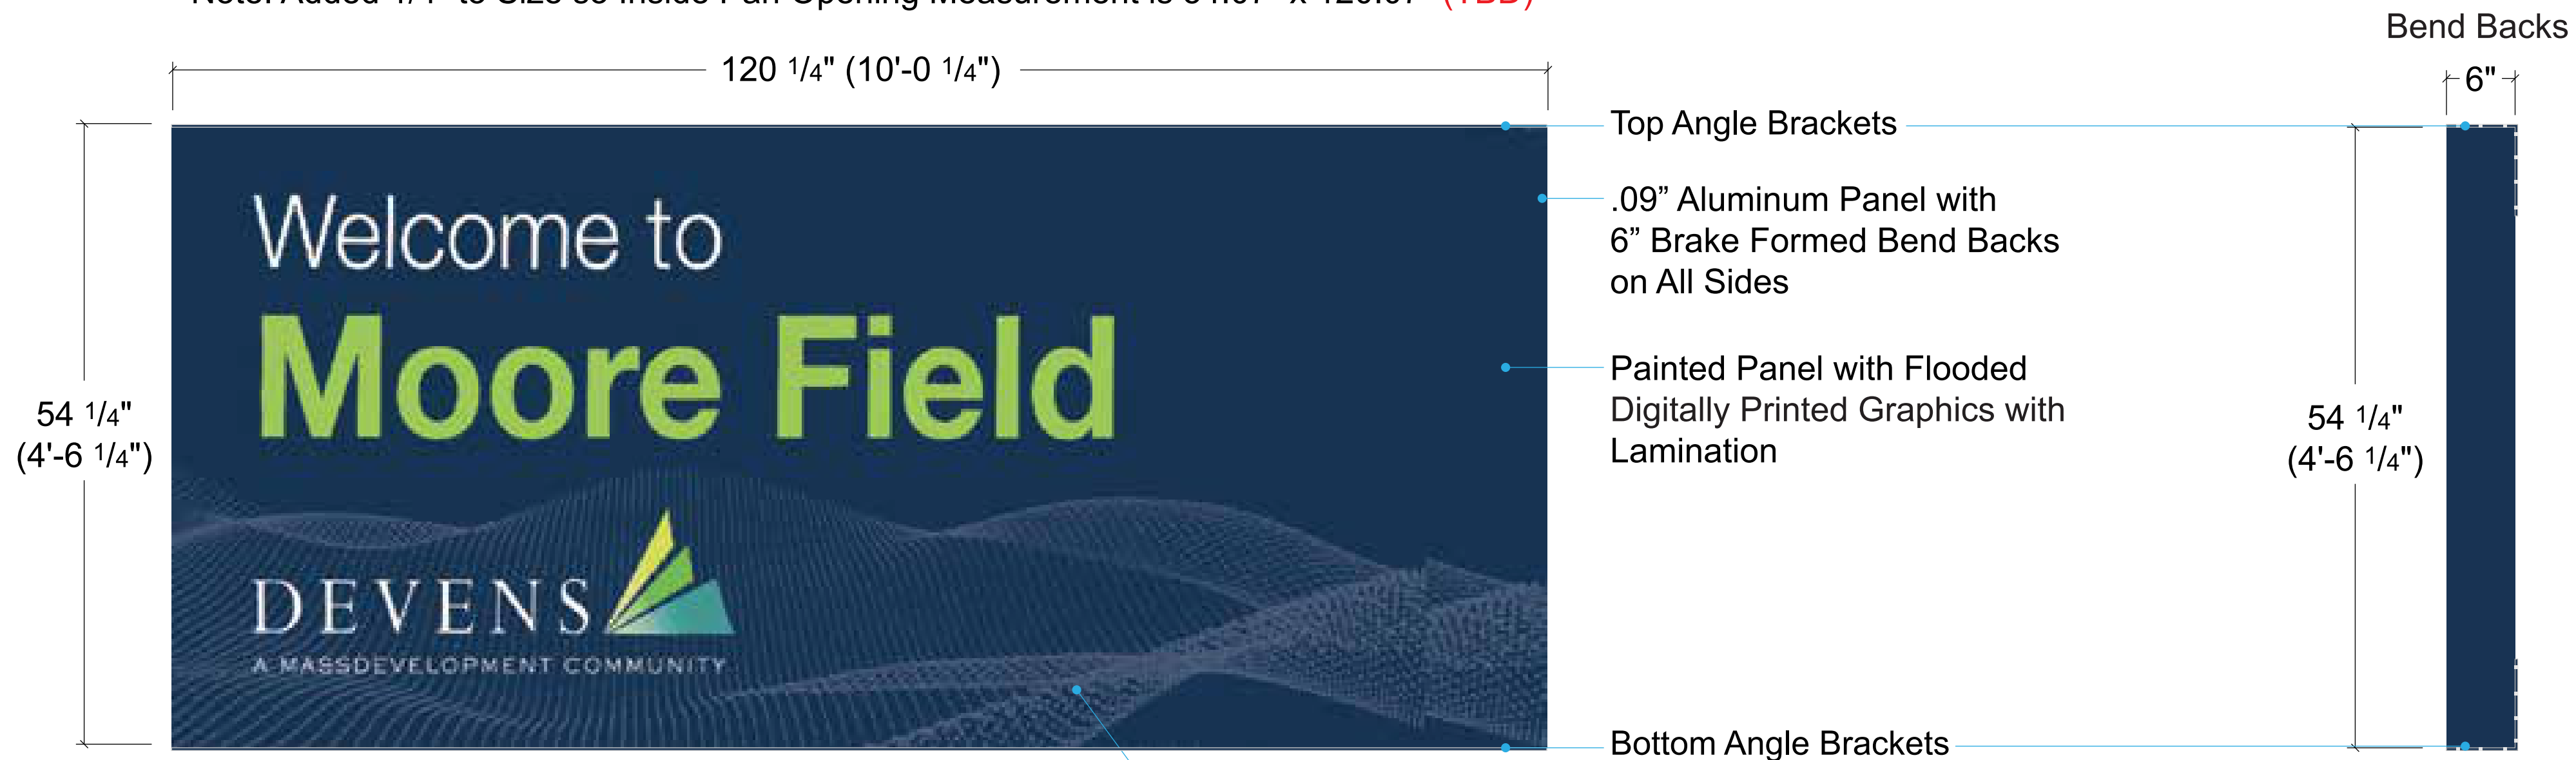

E1 Elevation: (Qty-1) #13626 Aluminum Pane Overlay
Scale: 1/2"=1'

SE Side Elevation
Scale: 1/2"=1'

Description:

- (Qty-1) Aluminum pan sign to overlay existing monument sign.
- Painted .09" panel with 6" aluminum bend backs.
- Digitally printed face graphics with lamination.

Logo/Typeface:

To be supplied

Colors:

- Pan (face & returns): - Painted Blue PMS - semi gloss (TBD)
- Face Graphics: - Digitally printed on 3M ControlTac cast (flooded)
- Laminated with 3M 8519 Luster clear vinyl

Installation:

By Others.

 your brand our purpose	This is an original, unpublished drawing created by Cadwell Products Company, Inc. It is submitted for your personal use in conjunction with a project being planned for you by Cadwell Products Company, Inc. It is not to be shown to anyone outside of your organization, nor is it to be used or exhibited in any fashion.			DATE:	REVISED: XXXX	
	SHEET: 1	DRAWN BY: LA	SHOP	REVISED: XXXX	REVISED: XXXX	
				Customer approval: _____ DATE: _____		